



buildregs

PROJECT ADDRESS:

PROJECT: HOME EXTENSION

DRAWING PACKAGE: BUILDING REGULATION DRAWINGS


STATUS: ISSUED FOR BUILDING CONTROL

DATE:


REVISION: 0


GENERAL NOTES

1. THESE DRAWINGS ARE TO BE READ IN CONJUNCTION WITH ALL RELEVANT STRUCTURAL CALCULATIONS, SPECIFICATIONS AND ARCHITECTURAL DRAWINGS.
2. ALL DIMENSIONS, LEVELS AND EXISTING SITE CONDITIONS ARE TO BE VERIFIED ON SITE PRIOR TO COMMENCEMENT OF WORK.
3. ANY DISCREPANCIES, OMISSIONS, UNFORESEEN CONDITIONS OR VARIATIONS FROM THE DRAWINGS ARE TO BE REPORTED TO BUILDREGS AND THE RELEVANT DESIGNER/ENGINEER PRIOR TO CONSTRUCTION.
4. THESE DRAWINGS HAVE BEEN PREPARED BASED SOLELY ON THE DRAWINGS AND INFORMATION SUPPLIED AT THE TIME OF INSTRUCTION.
5. BUILDREGS ACCEPTS NO RESPONSIBILITY FOR INACCURATE, INCOMPLETE OR INCORRECT INFORMATION SUPPLIED BY OTHERS.
6. HIDDEN OR UNFORESEEN STRUCTURAL CONDITIONS MAY REQUIRE FURTHER REVIEW AND REVISED DETAILS.
7. NO STRUCTURAL WORKS SHOULD COMMENCE UNTIL THE RELEVANT BUILDING CONTROL BODY HAS REVIEWED AND APPROVED THE SUBMITTED DOCUMENTATION WHERE APPLICABLE.
8. ALL WORKS ARE TO COMPLY WITH CURRENT BUILDING REGULATIONS, BRITISH STANDARDS AND RELEVANT STATUTORY REQUIREMENTS.
9. THE CONTRACTOR IS RESPONSIBLE FOR CHECKING ALL DIMENSIONS, LEVELS, BEARINGS, CONNECTIONS AND CONSTRUCTION DETAILS PRIOR TO COMMENCEMENT OF WORKS.
10. TEMPORARY WORKS, SEQUENCING OF WORKS, SITE SAFETY AND STRUCTURAL STABILITY DURING CONSTRUCTION REMAIN THE RESPONSIBILITY OF THE CONTRACTOR.
11. STRUCTURAL ELEMENTS ARE TO BE INSTALLED STRICTLY IN ACCORDANCE WITH THE ENGINEERS CALCULATIONS AND SPECIFICATIONS.
12. ANY PROPOSED DESIGN CHANGES OR DEVIATIONS FROM THE APPROVED DRAWINGS MUST BE REVIEWED AND APPROVED BY THE RELEVANT DESIGNER/ENGINEER PRIOR TO CONSTRUCTION.
13. BUILDREGS DOES NOT PROVIDE SITE SUPERVISION, CONSTRUCTION MANAGEMENT OR CERTIFICATION OF COMPLETED WORKS UNLESS EXPLICITLY AGREED IN WRITING.
14. DRAWINGS MUST NOT BE SCALED. ONLY FIGURED DIMENSIONS ARE TO BE USED.
15. THIS DRAWING PACKAGE IS PREPARED SOLELY FOR THE PROJECT AND ADDRESS STATED AND MUST NOT BE REUSED FOR OTHER PROJECTS WITHOUT WRITTEN APPROVAL.

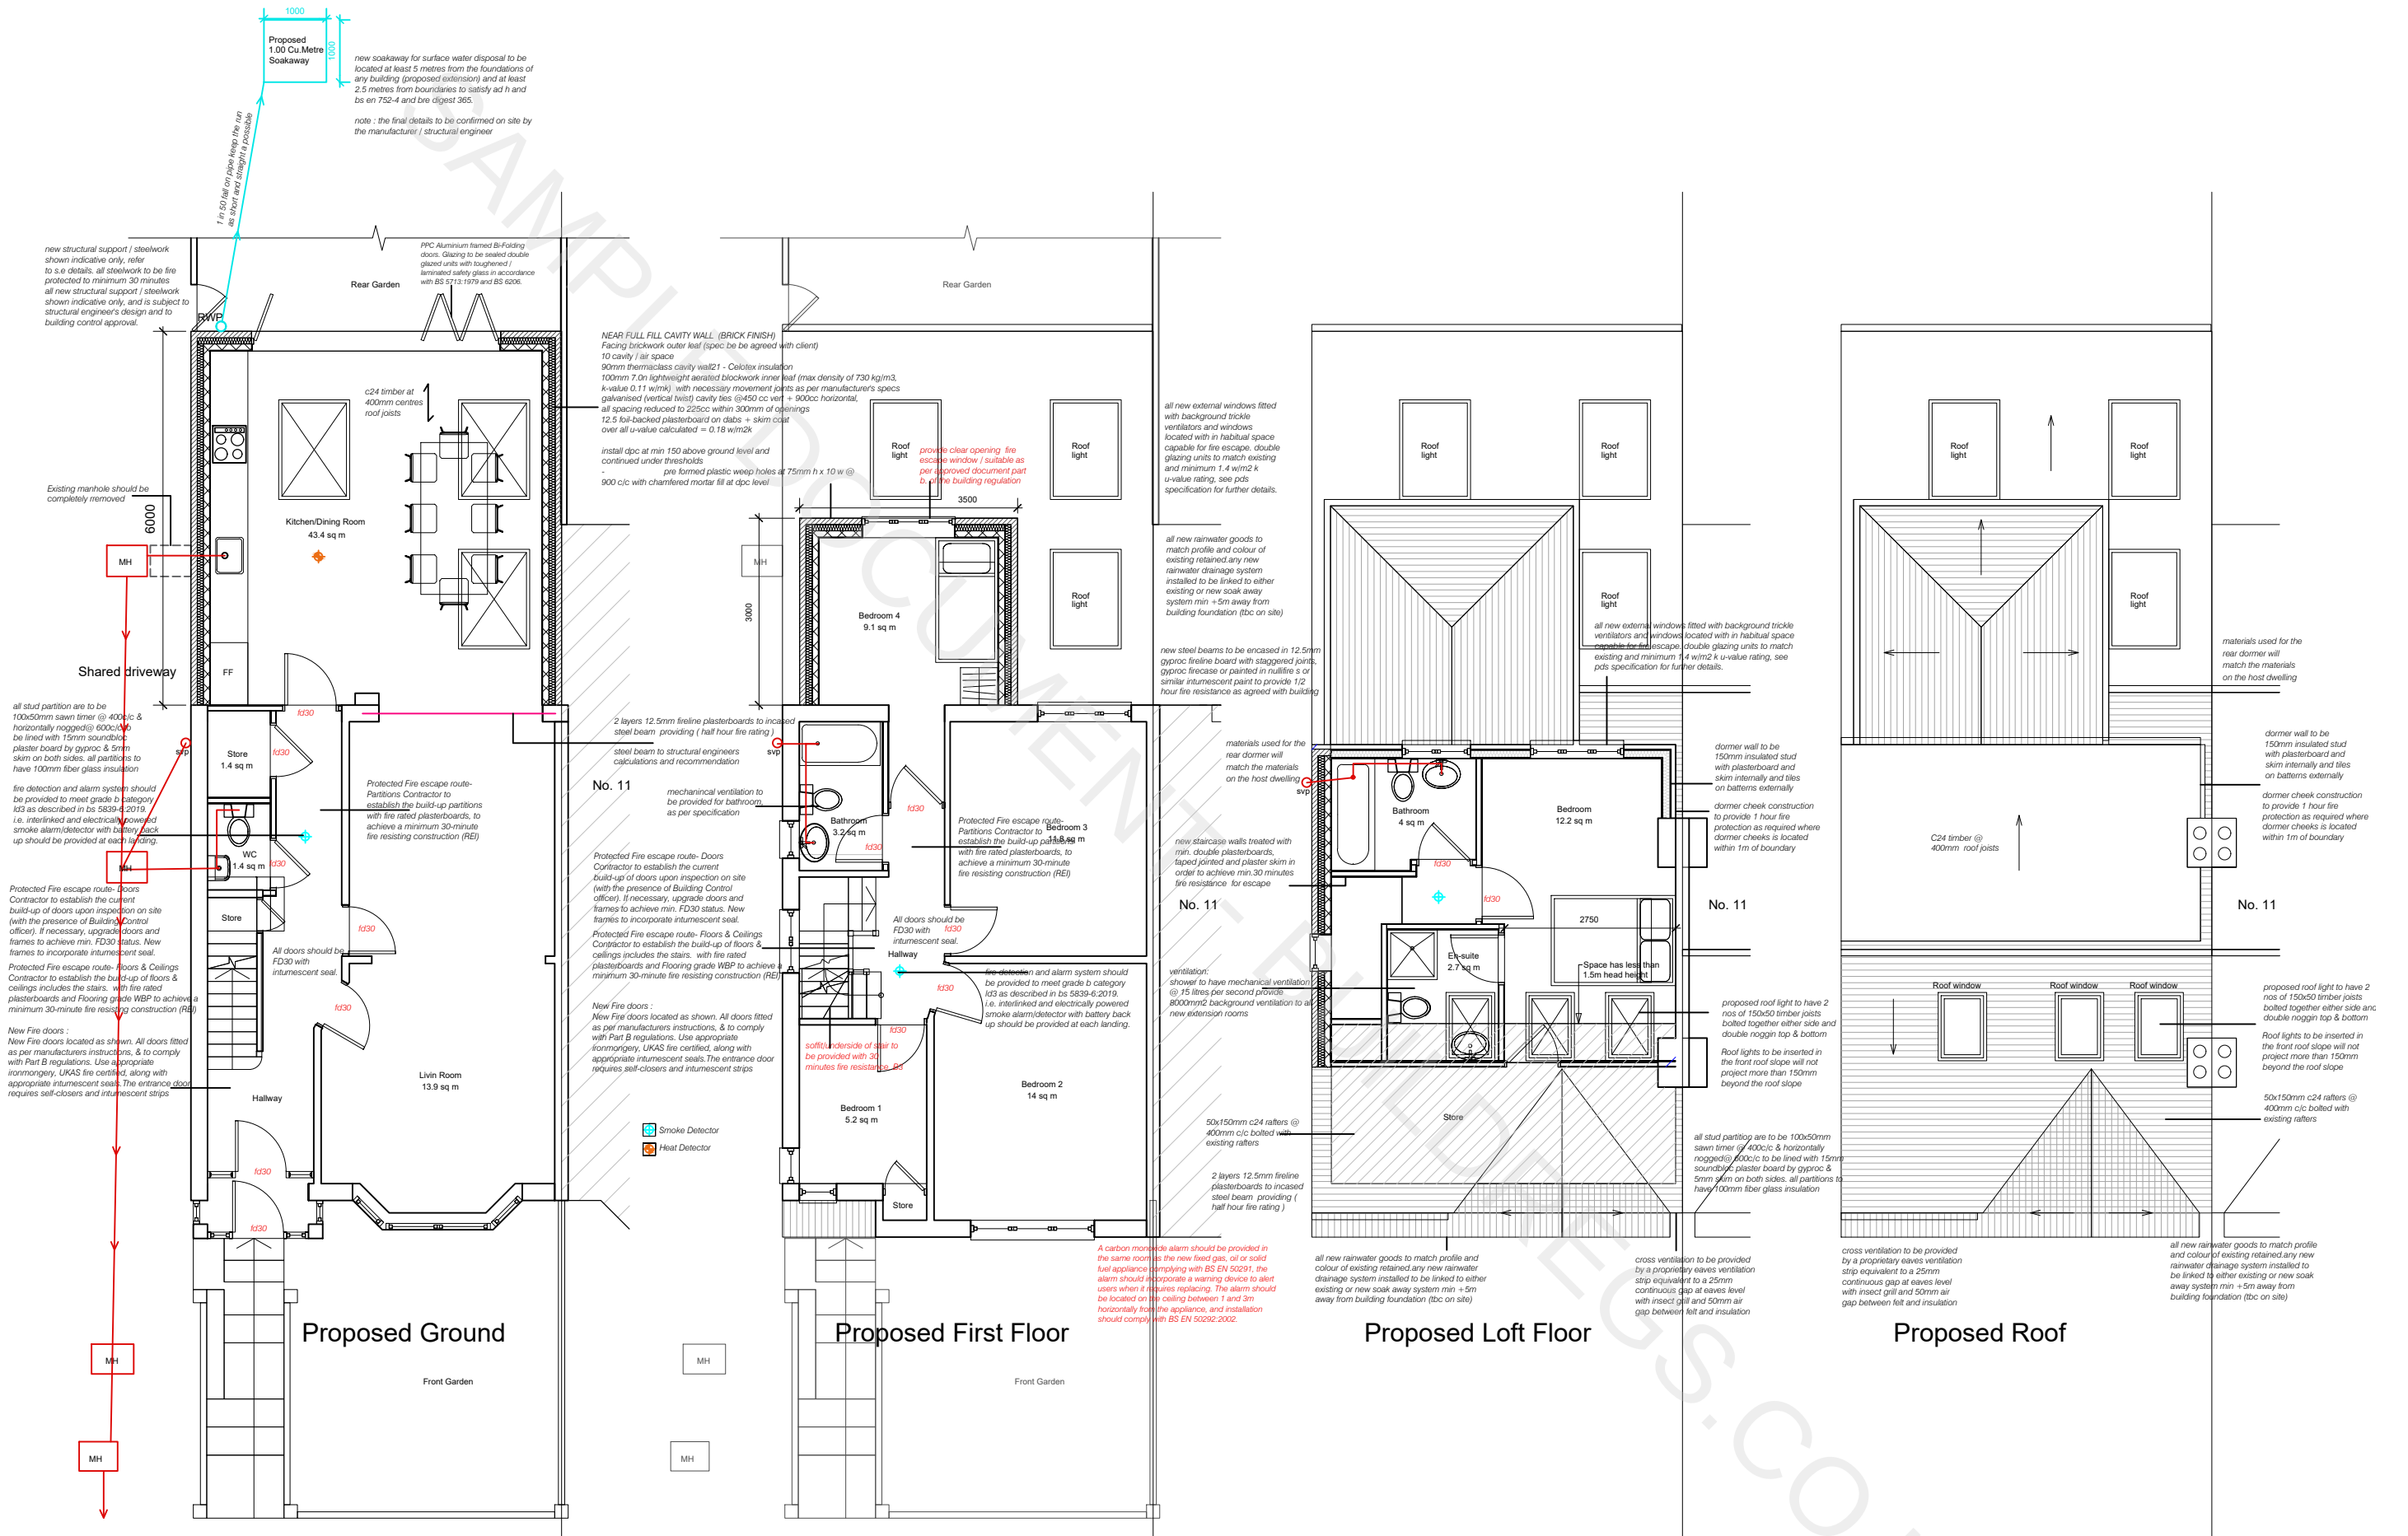


- GENERAL NOTES**
- ALL DIMENSIONS AND SITE CONDITIONS TO BE VERIFIED ON SITE PRIOR TO CONSTRUCTION.
 - ANY DISCREPANCIES OR UNFORESEEN CONDITIONS TO BE REPORTED PRIOR TO COMMENCEMENT OF WORKS.
 - ALL WORKS TO COMPLY WITH CURRENT BUILDING REGULATIONS AND RELEVANT STATUTORY REQUIREMENTS.
 - NO STRUCTURAL WORKS SHOULD COMMENCE UNTIL BUILDING CONTROL APPROVAL HAS BEEN OBTAINED WHERE APPLICABLE.
 - DRAWINGS MUST NOT BE SCALED. ONLY FIGURED DIMENSIONS TO BE USED.

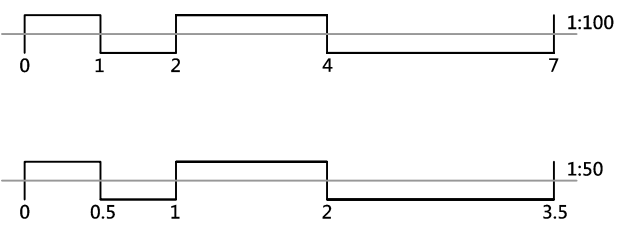


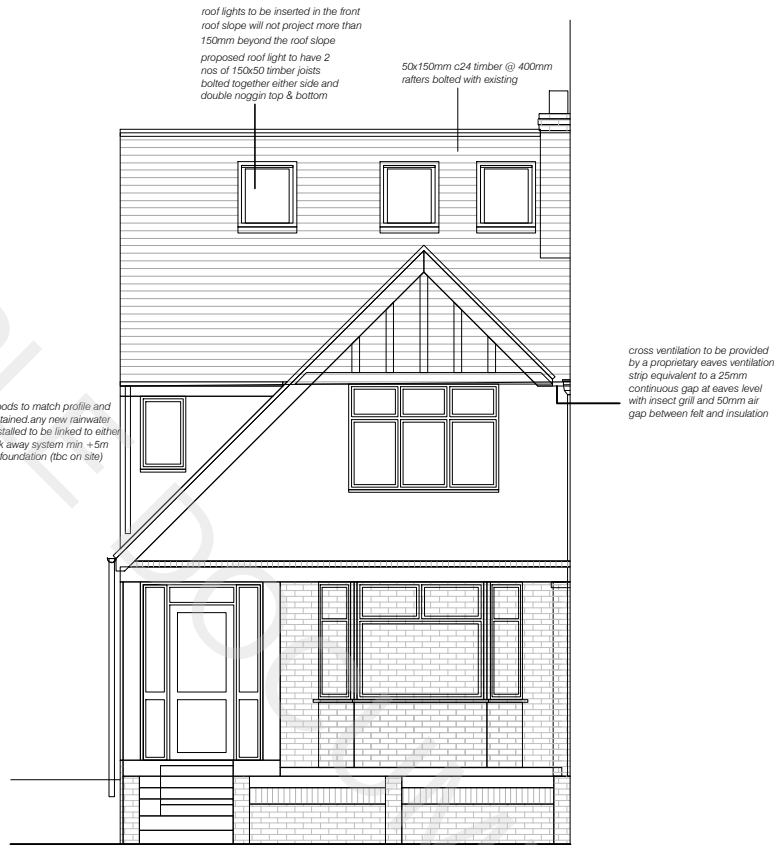

Proposed Front Elevation (AA)

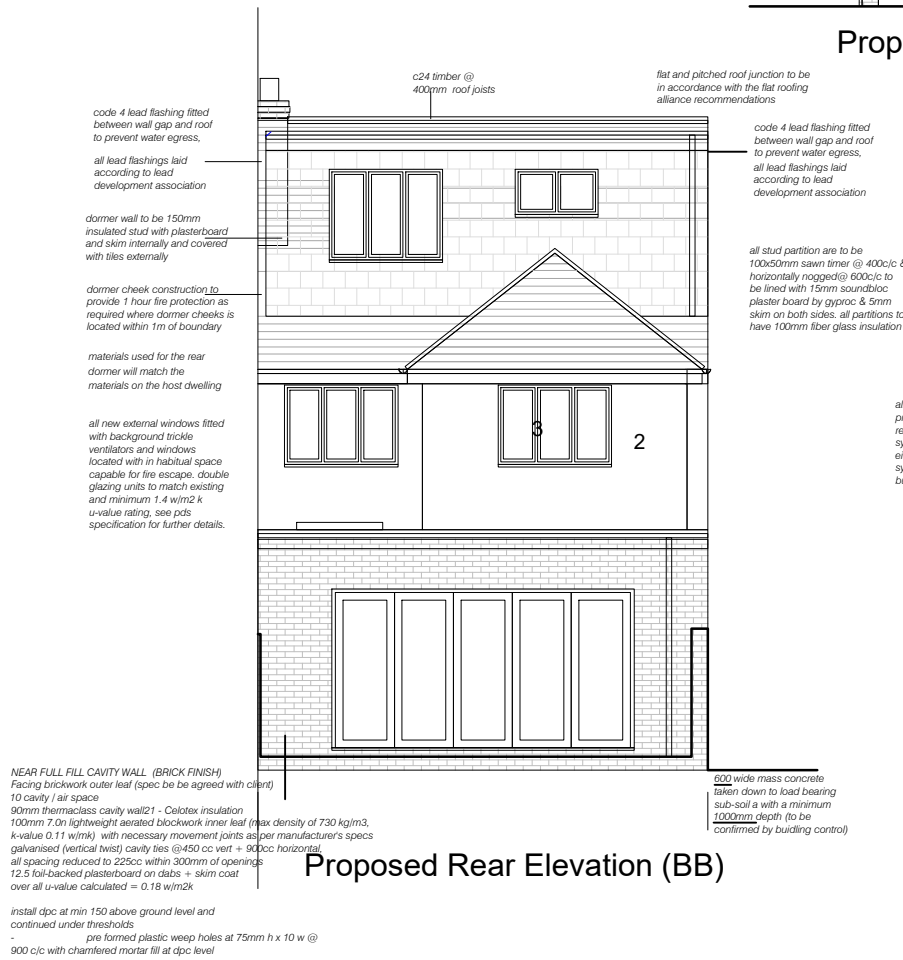



Proposed Rear Elevation (BB)

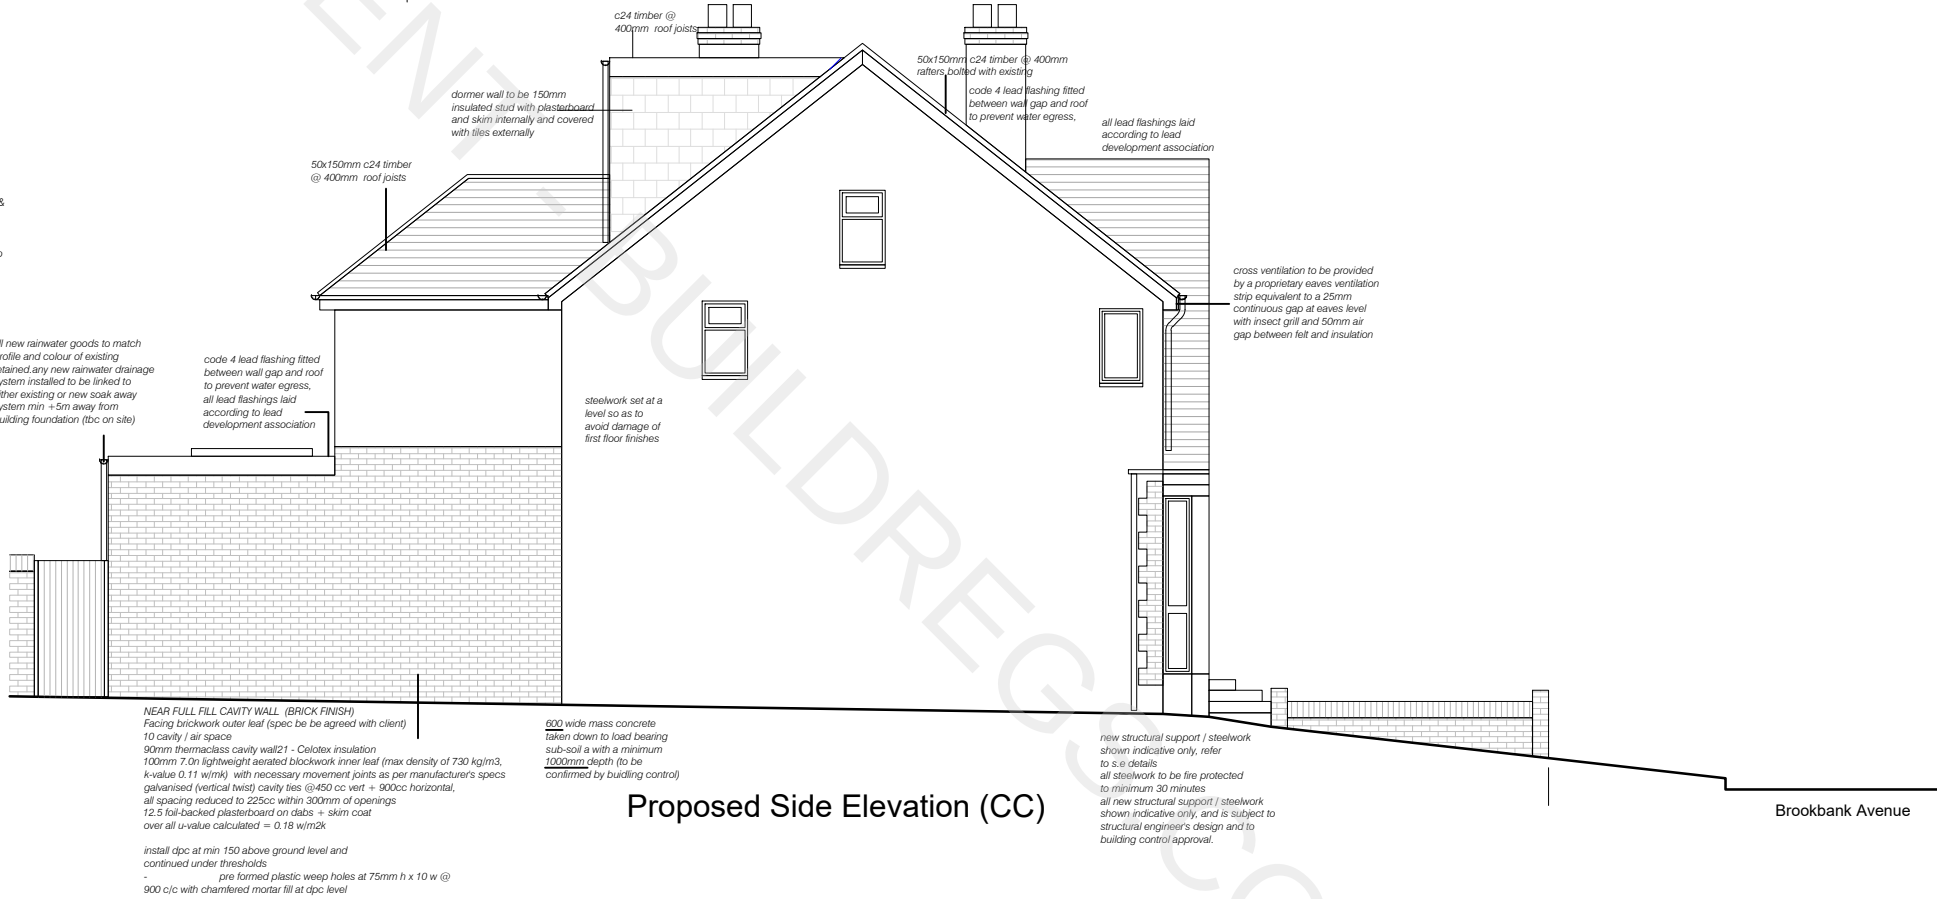

Proposed Side Elevation (CC)


- GENERAL NOTES**
- ALL DIMENSIONS AND SITE CONDITIONS TO BE VERIFIED ON SITE PRIOR TO CONSTRUCTION.
 - ANY DISCREPANCIES OR UNFORESEEN CONDITIONS TO BE REPORTED PRIOR TO COMMENCEMENT OF WORKS.
 - ALL WORKS TO COMPLY WITH CURRENT BUILDING REGULATIONS AND RELEVANT STATUTORY REQUIREMENTS.
 - NO STRUCTURAL WORKS SHOULD COMMENCE UNTIL BUILDING CONTROL APPROVAL HAS BEEN OBTAINED WHERE APPLICABLE.
 - DRAWINGS MUST NOT BE SCALED. ONLY FIGURED DIMENSIONS TO BE USED.

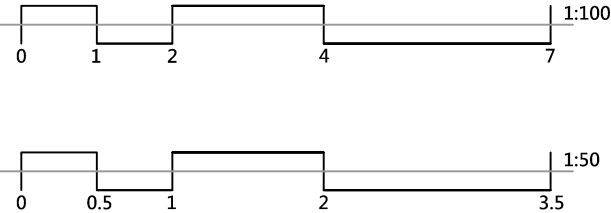

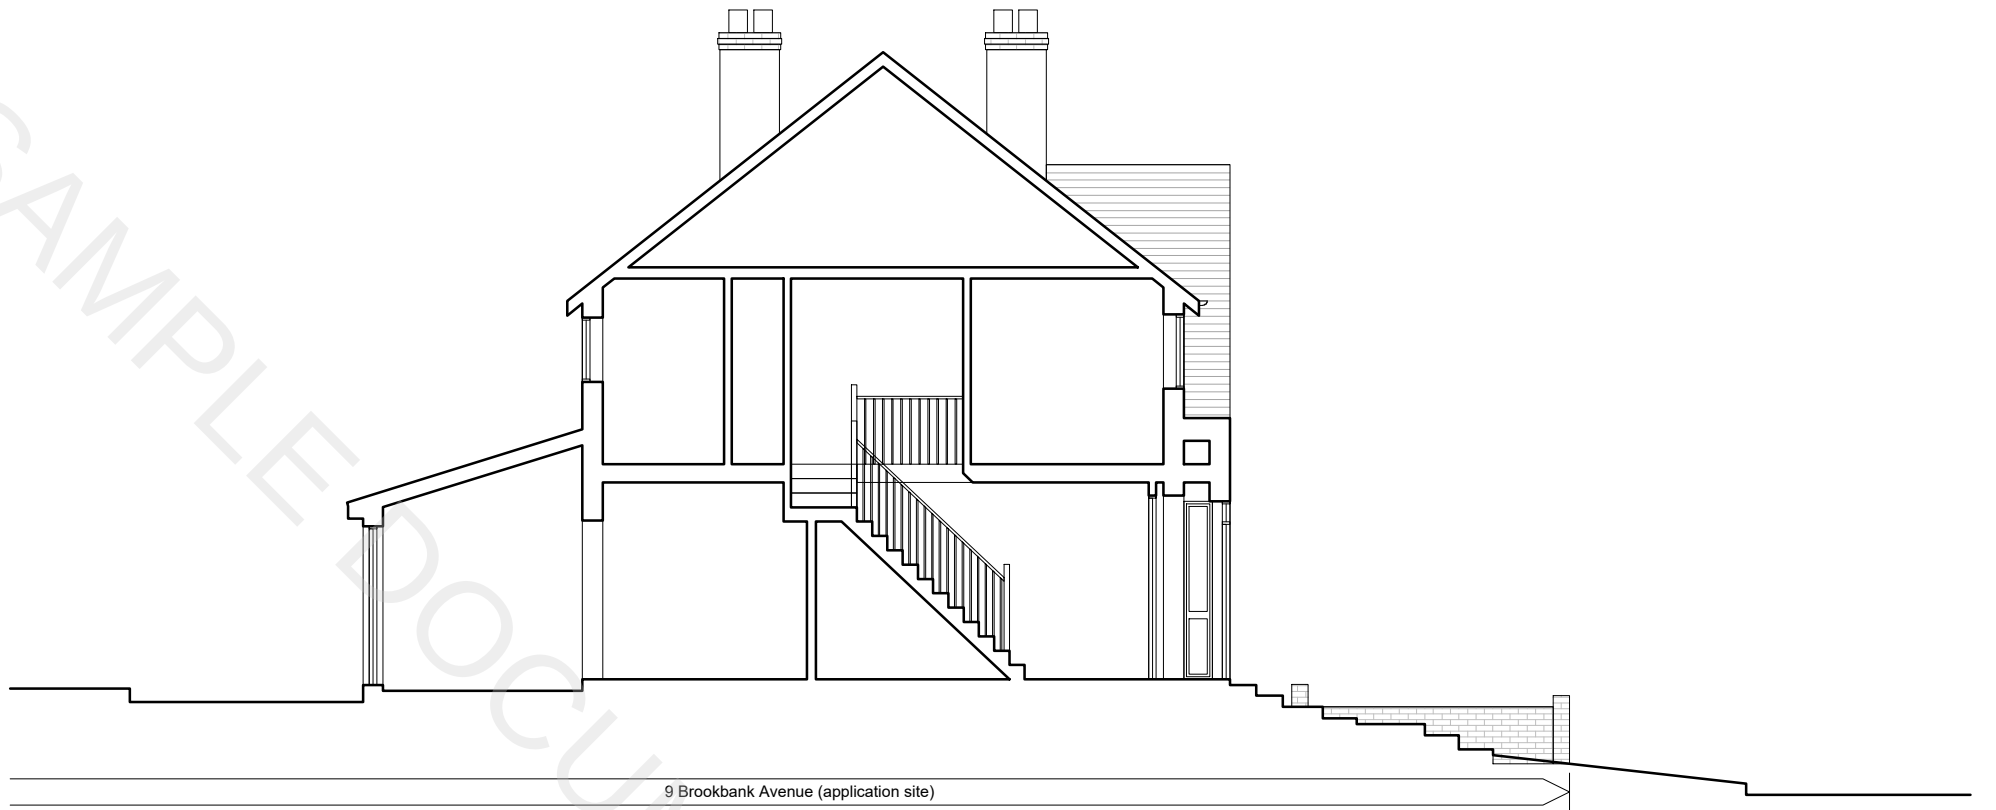



Existing Section

Scale: 1:100

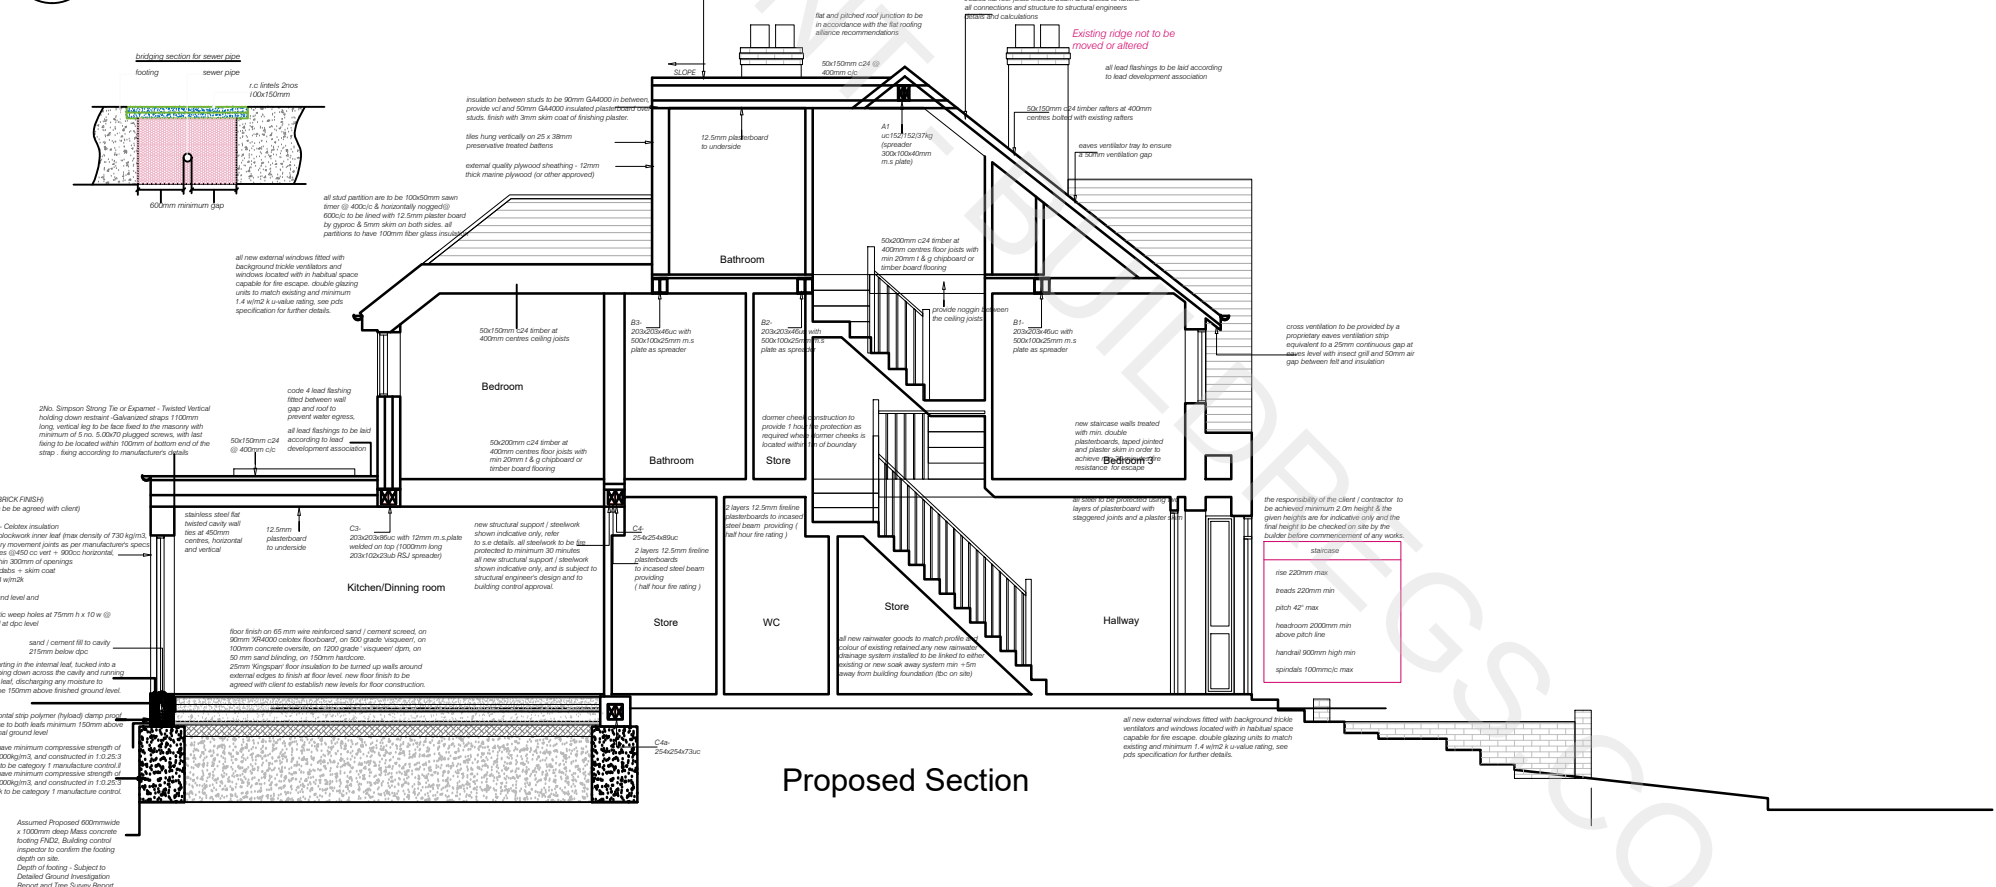


- GENERAL NOTES**
- ALL DIMENSIONS AND SITE CONDITIONS TO BE VERIFIED ON SITE PRIOR TO CONSTRUCTION.
 - ANY DISCREPANCIES OR UNFORESEEN CONDITIONS TO BE REPORTED PRIOR TO COMMENCEMENT OF WORKS.
 - ALL WORKS TO COMPLY WITH CURRENT BUILDING REGULATIONS AND RELEVANT STATUTORY REQUIREMENTS.
 - NO STRUCTURAL WORKS SHOULD COMMENCE UNTIL BUILDING CONTROL APPROVAL HAS BEEN OBTAINED WHERE APPLICABLE.
 - DRAWINGS MUST NOT BE SCALED. ONLY FIGURED DIMENSIONS TO BE USED.

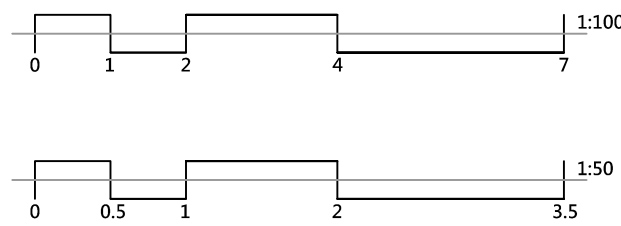

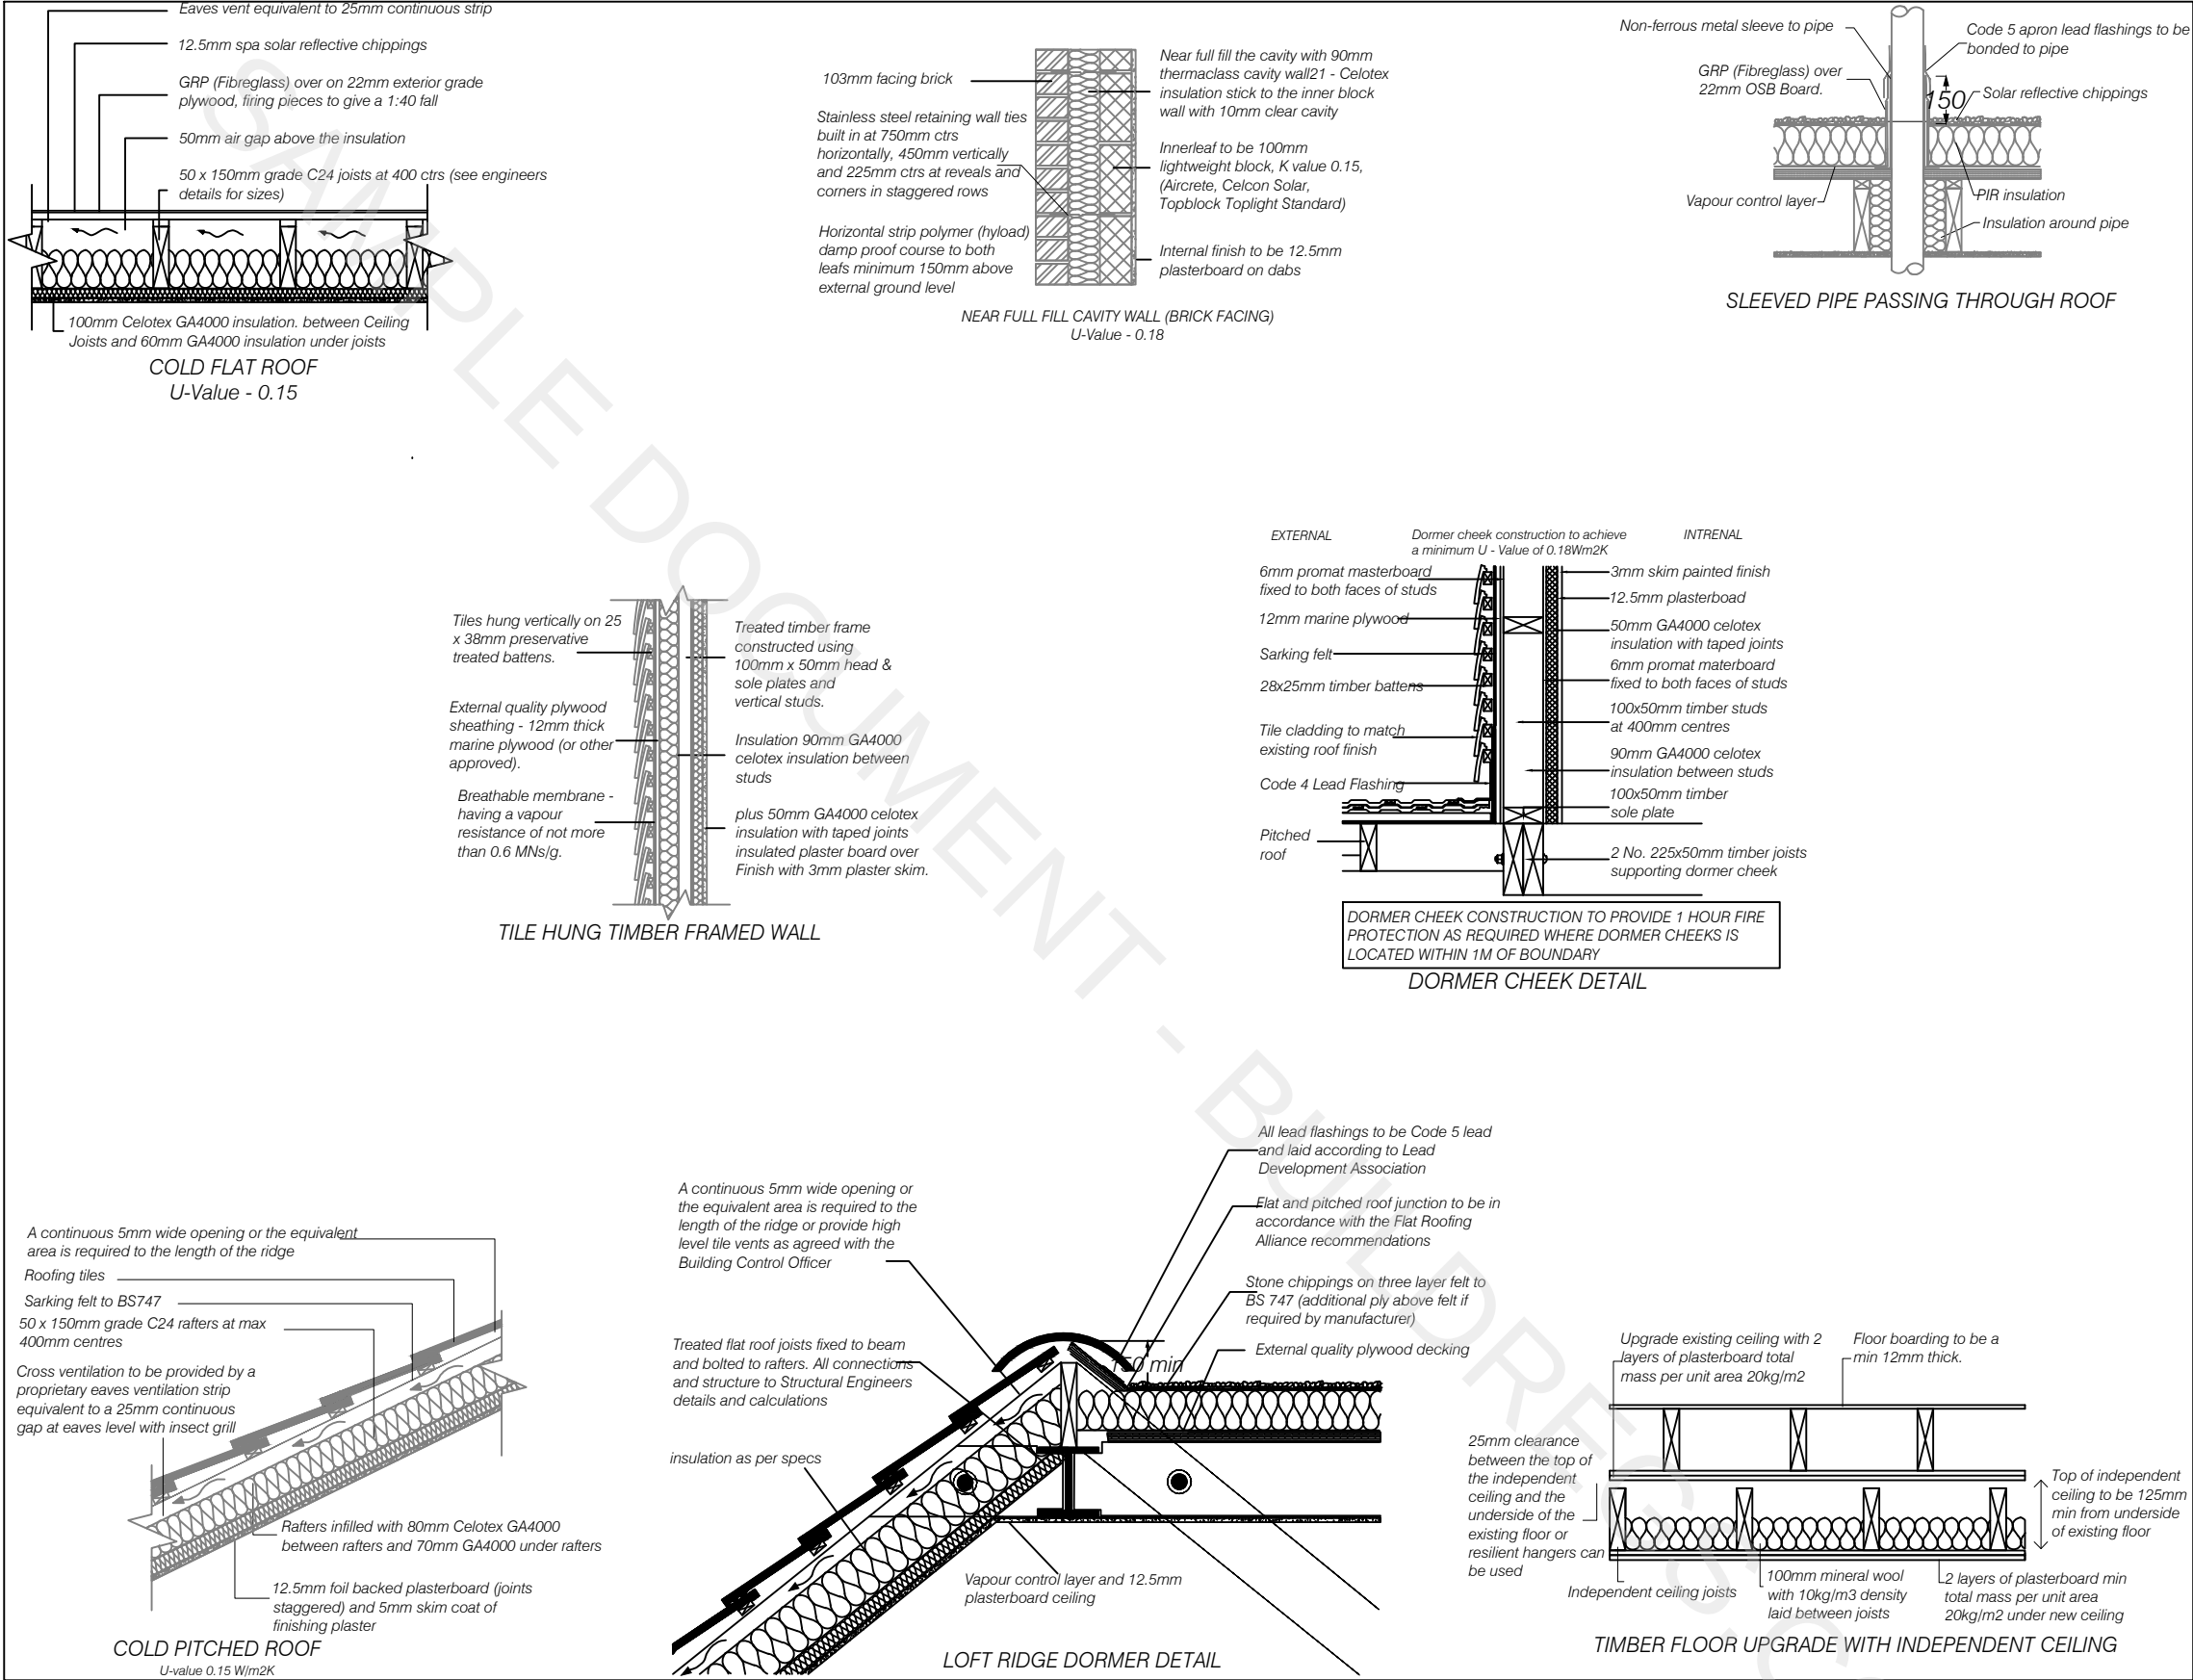

GENERAL NOTES

- ALL DIMENSIONS AND SITE CONDITIONS TO BE VERIFIED ON SITE PRIOR TO CONSTRUCTION.
- ANY DISCREPANCIES OR UNFORESEEN CONDITIONS TO BE REPORTED PRIOR TO COMMENCEMENT OF WORKS.
- ALL WORKS TO COMPLY WITH CURRENT BUILDING REGULATIONS AND RELEVANT STATUTORY REQUIREMENTS.
- NO STRUCTURAL WORKS SHOULD COMMENCE UNTIL BUILDING CONTROL APPROVAL HAS BEEN OBTAINED WHERE APPLICABLE.
- DRAWINGS MUST NOT BE SCALED. ONLY FIGURED DIMENSIONS TO BE USED.

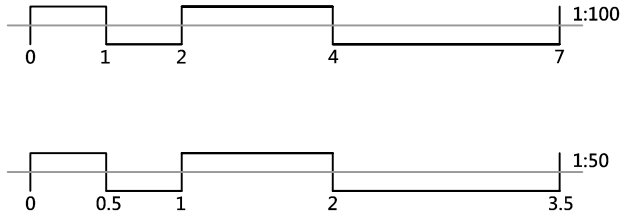

CLIENT:

PROJECT: HOME EXTENSION


TITLE: B.R.DETAILS

PREPARED BY: BuildRegs CHECKED BY: BuildRegs

DATE:


SCALE: NTS @ A3

SHEET NUMBER:

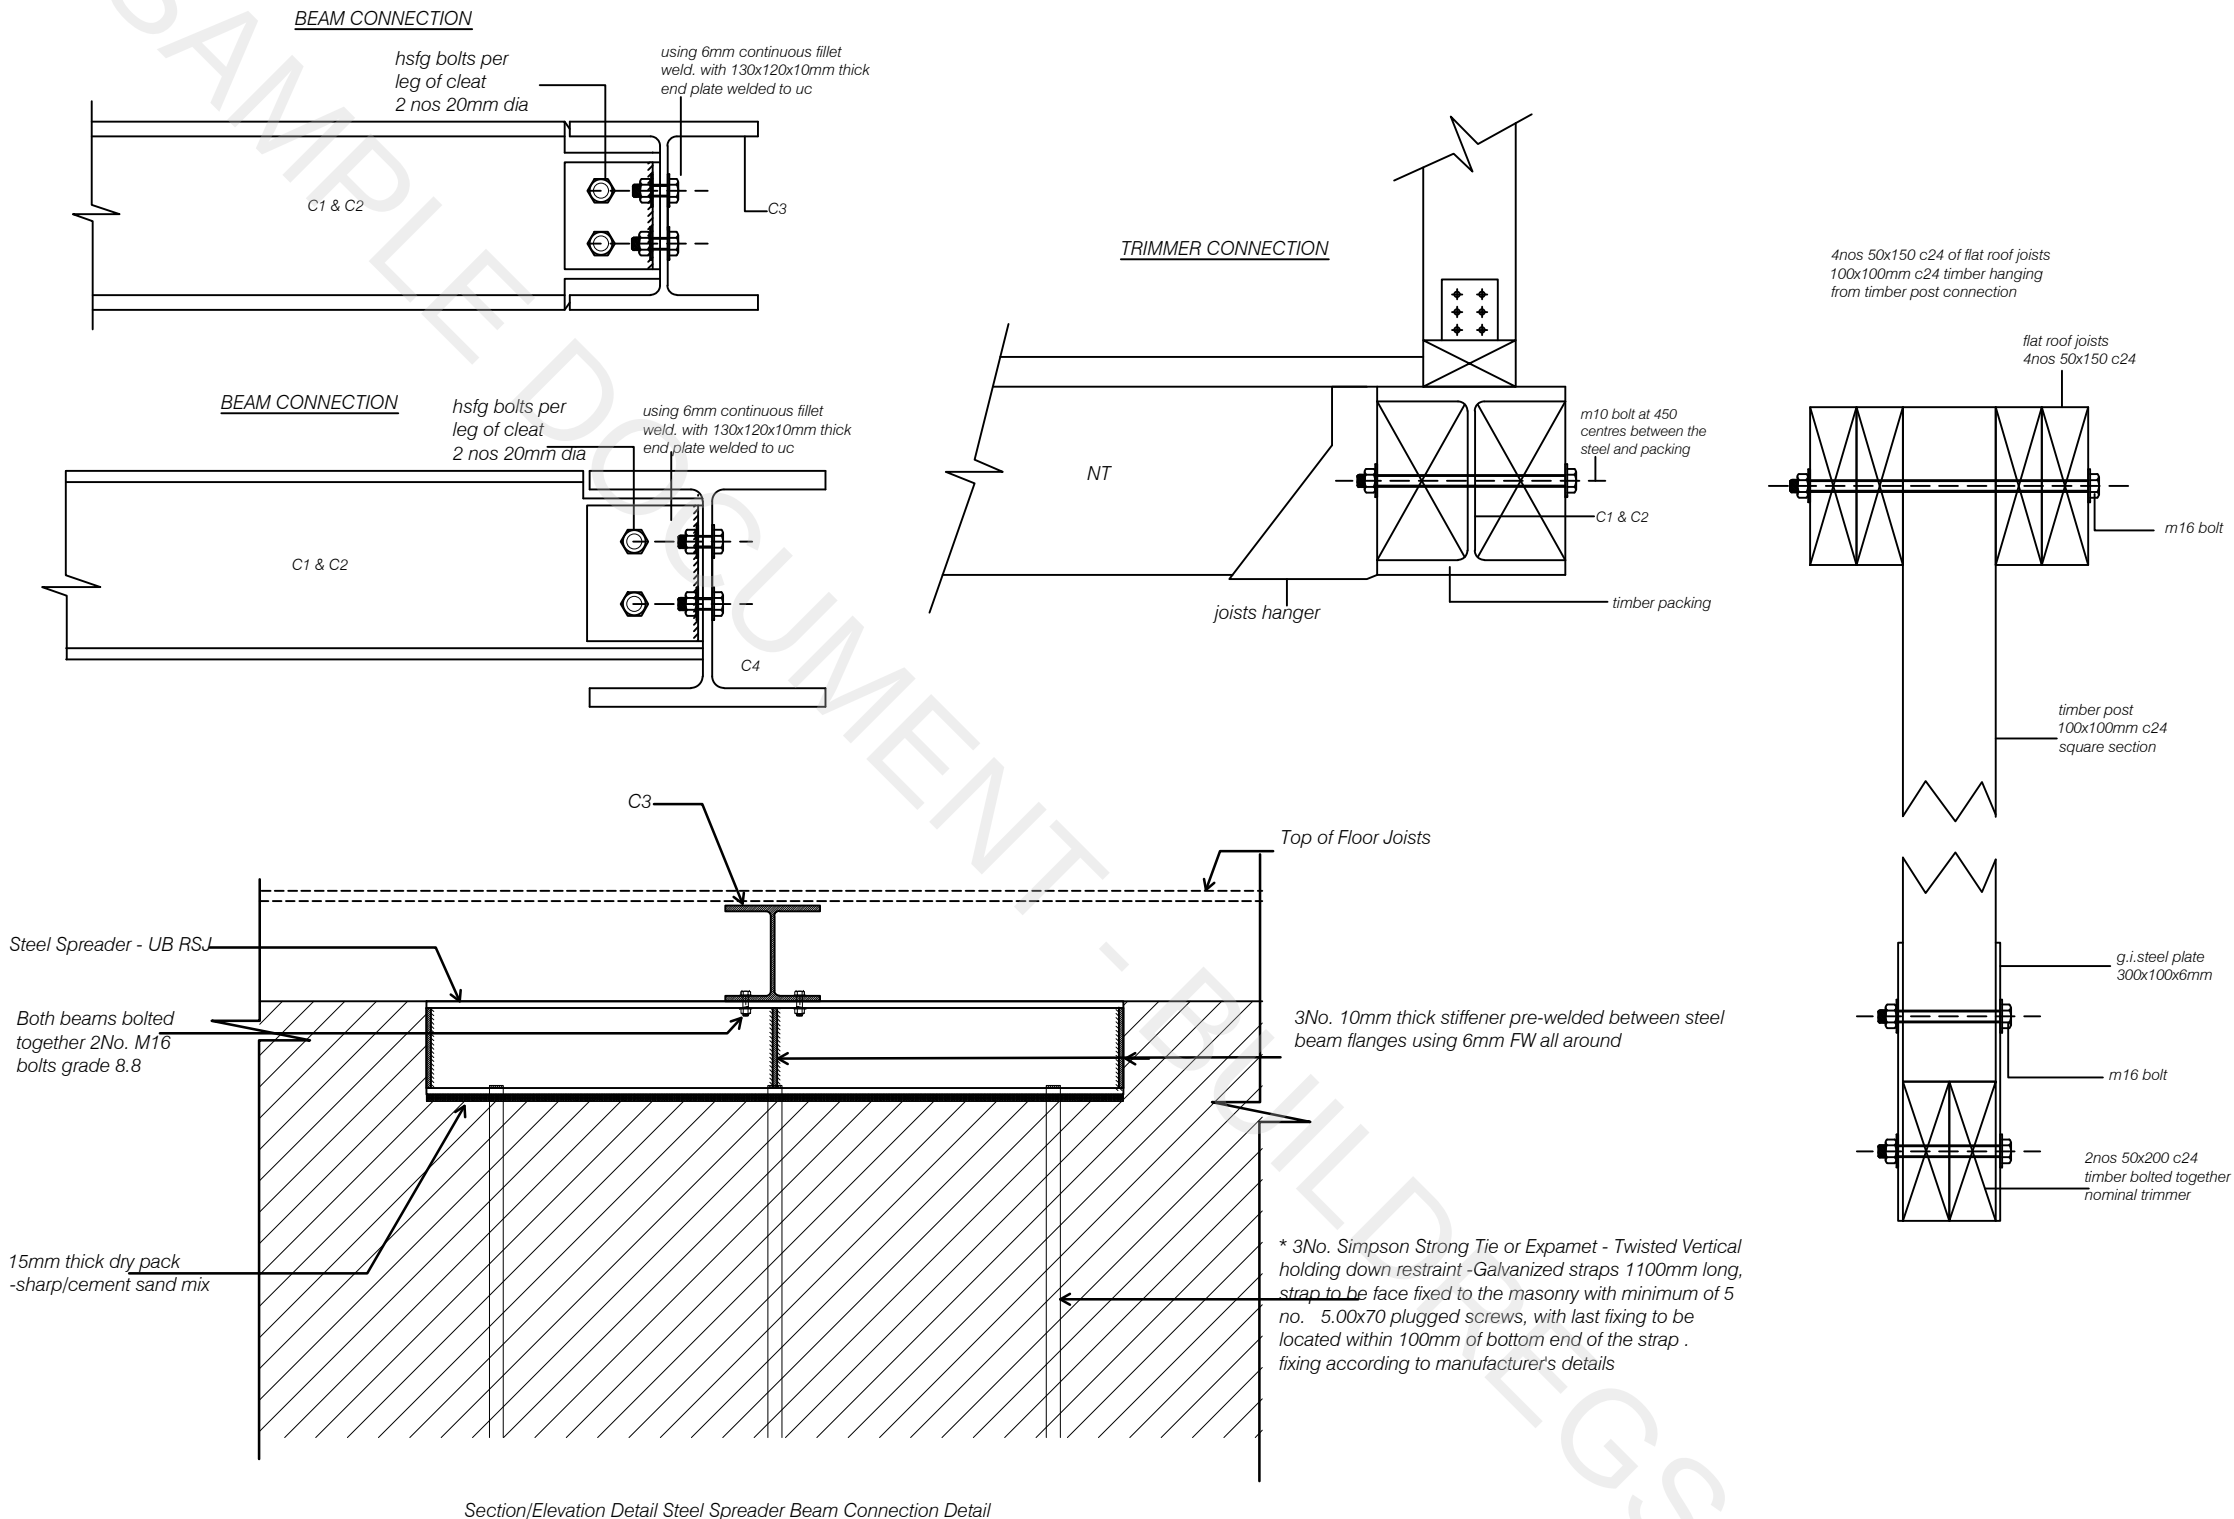

GENERAL NOTES

- ALL DIMENSIONS AND SITE CONDITIONS TO BE VERIFIED ON SITE PRIOR TO CONSTRUCTION.
- ANY DISCREPANCIES OR UNFORESEEN CONDITIONS TO BE REPORTED PRIOR TO COMMENCEMENT OF WORKS.
- ALL WORKS TO COMPLY WITH CURRENT BUILDING REGULATIONS AND RELEVANT STATUTORY REQUIREMENTS.
- NO STRUCTURAL WORKS SHOULD COMMENCE UNTIL BUILDING CONTROL APPROVAL HAS BEEN OBTAINED WHERE APPLICABLE.
- DRAWINGS MUST NOT BE SCALED. ONLY FIGURED DIMENSIONS TO BE USED.

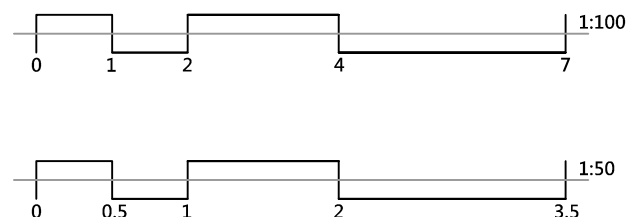

www.BuildRegs.co.uk support@BuildRegs.co.uk

CLIENT:

PROJECT: HOME EXTENSION

TITLE: CONNECTIONS

PREPARED BY: BuildRegs CHECKED BY: BuildRegs

DATE:

SCALE: NTS @ A3

SHEET NUMBER:

13